

Filo/ with casing

BYPASS DOOR



Types of Applications



Finishes

- Primed / Laminated Import
- Laminated Suncrest / Matte Lacquer
- Wood veneer

What's included

- Technical Specifications:
- Solid Core Door Slab
- Finish – Designer's choice
- Design – Designers Choice

Hardware



Satin



Polished



Black


Application



Standard Application


* Optional Upgrade

Framing Instructions Filo/ bypass door

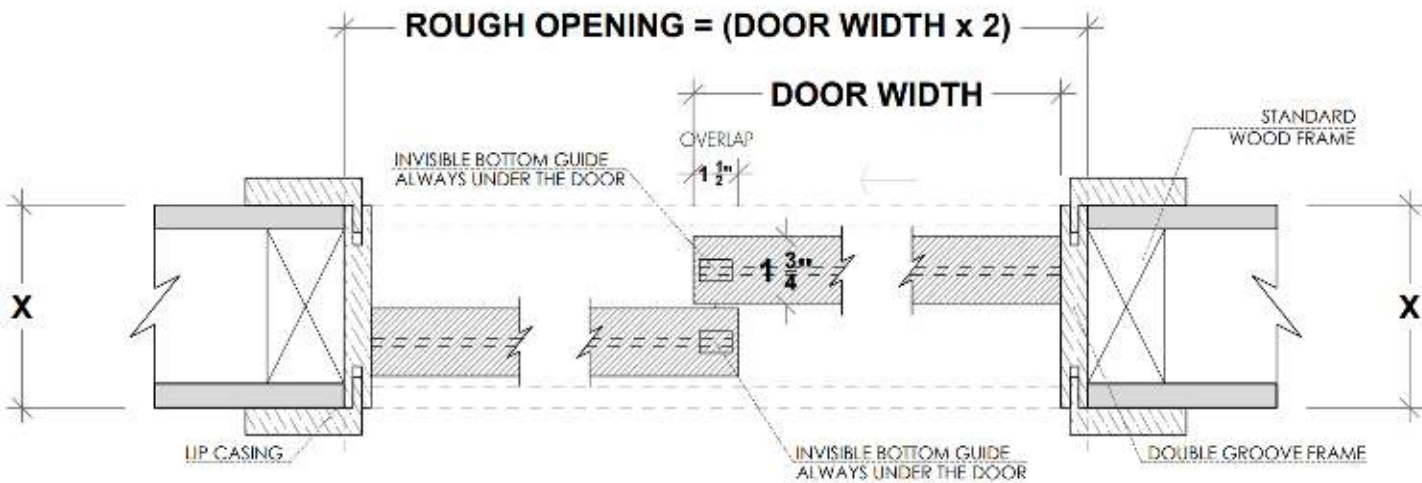


**X = THE WALL CAN BE ANY THICKNESS
ALL OPENINGS MUST HAVE WOOD (2" x 4")**

Floor to Header Application

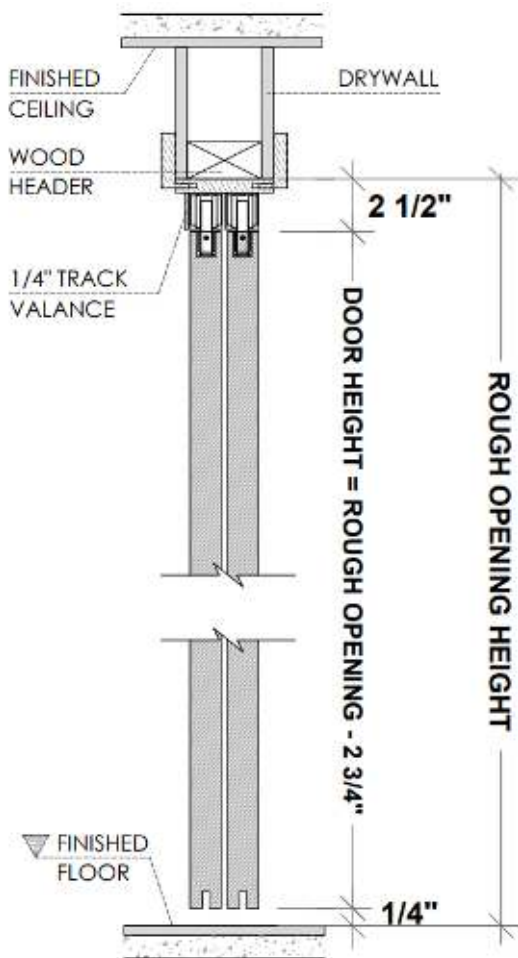


Floor to Ceiling Application

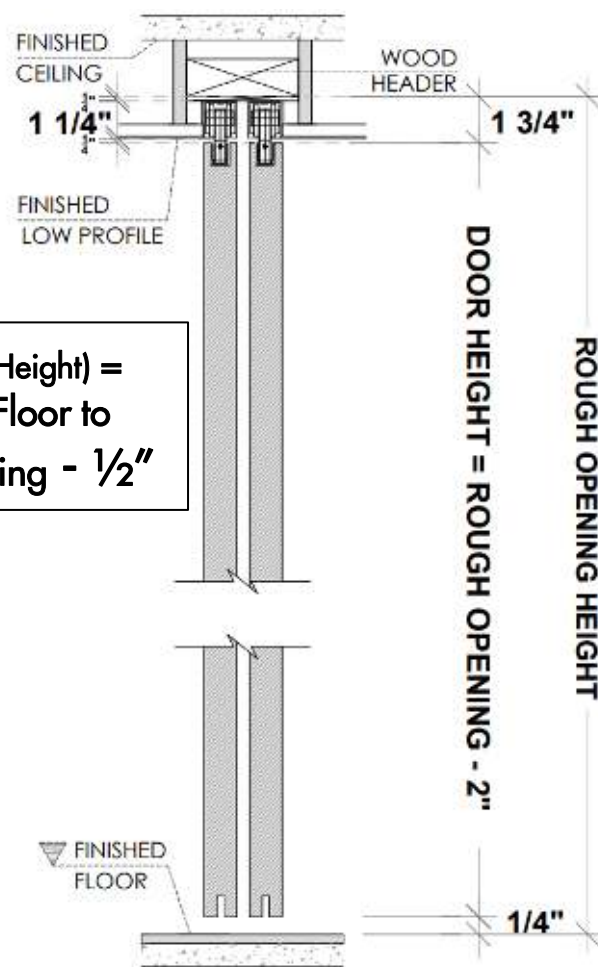

**DH (Door Height) =
Finished Floor to
Finished Ceiling - 1/2"**


PLEASE ACCOUNT FOR FINISHED FLOOR FOR ALL MEASUREMENTS GIVEN TO DAYORIS

Framing Instructions Filo/ bypass door with floating reveal

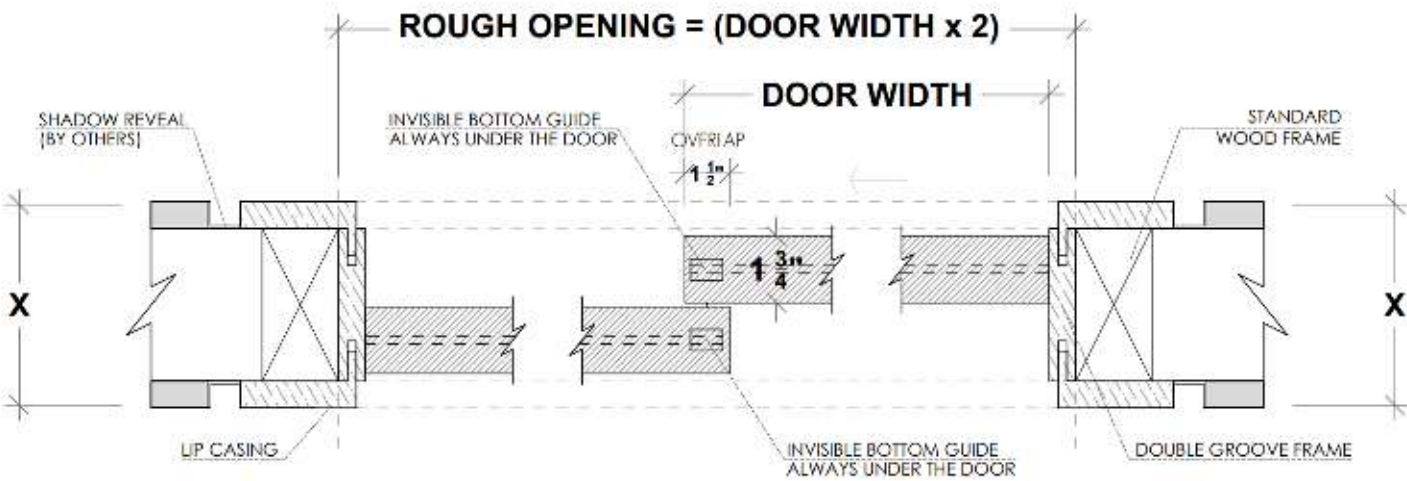

**X = THE WALL CAN BE ANY THICKNESS
ALL OPENINGS MUST HAVE WOOD (2" x 4")**

Floor to Header Application

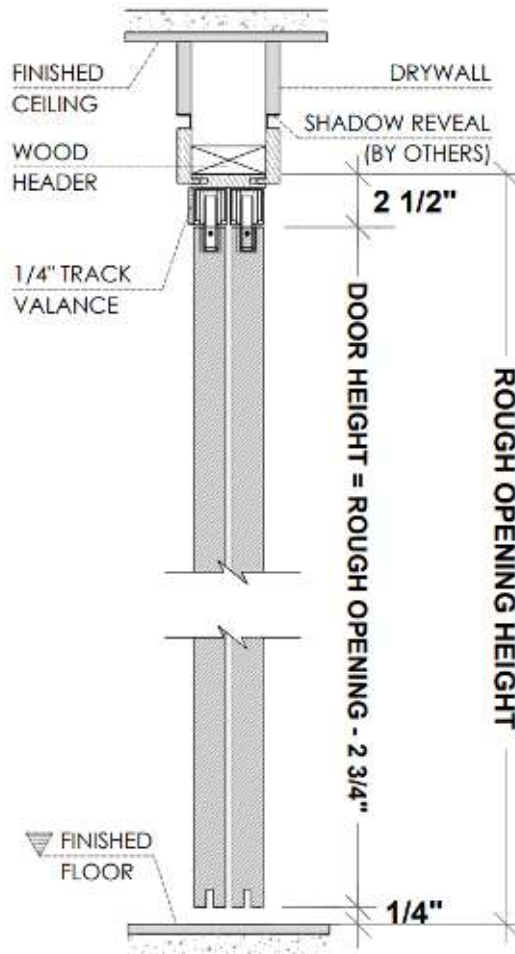

PLEASE ACCOUNT FOR FINISHED FLOOR FOR ALL MEASUREMENTS GIVEN TO DAYORIS